




## SLEEVE & GROMMET GROUND FLOOR INSTALLATION CENTRE WASTE SHOWER BASE – INTERNAL APPLICATION

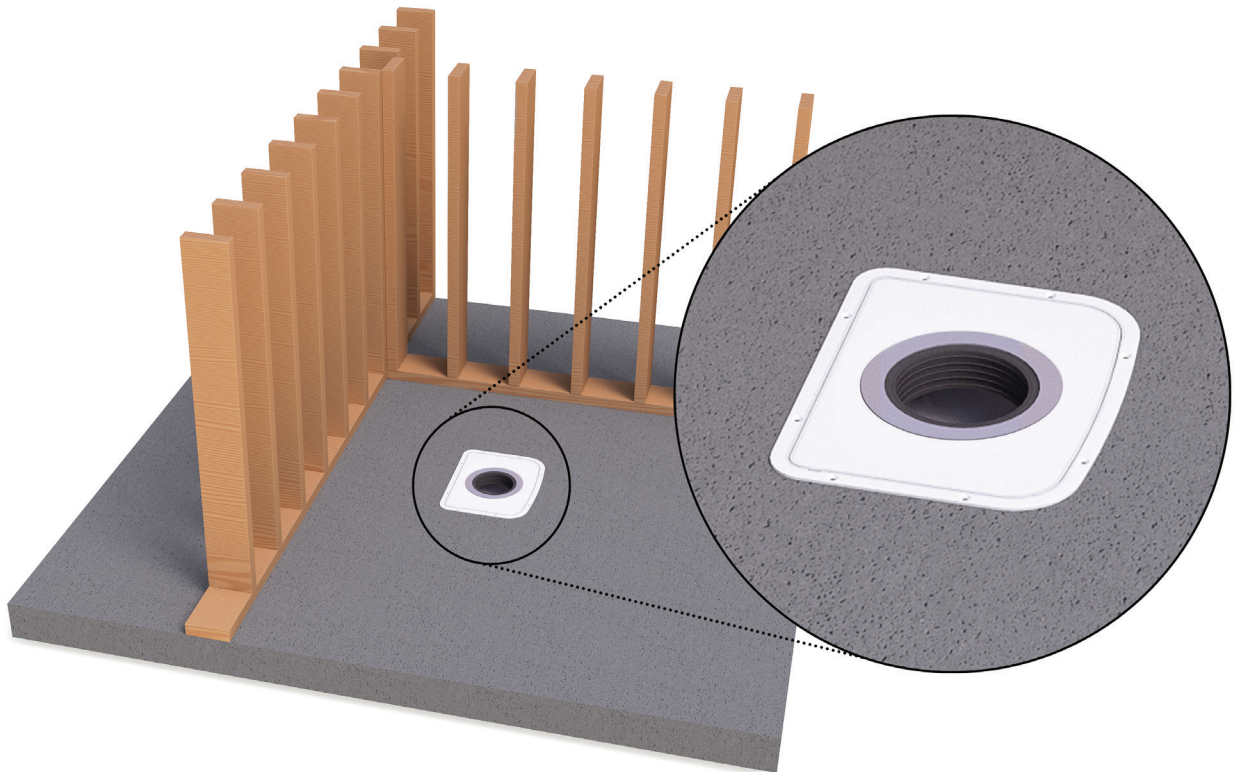

### ASSEMBLY & CUTAWAY

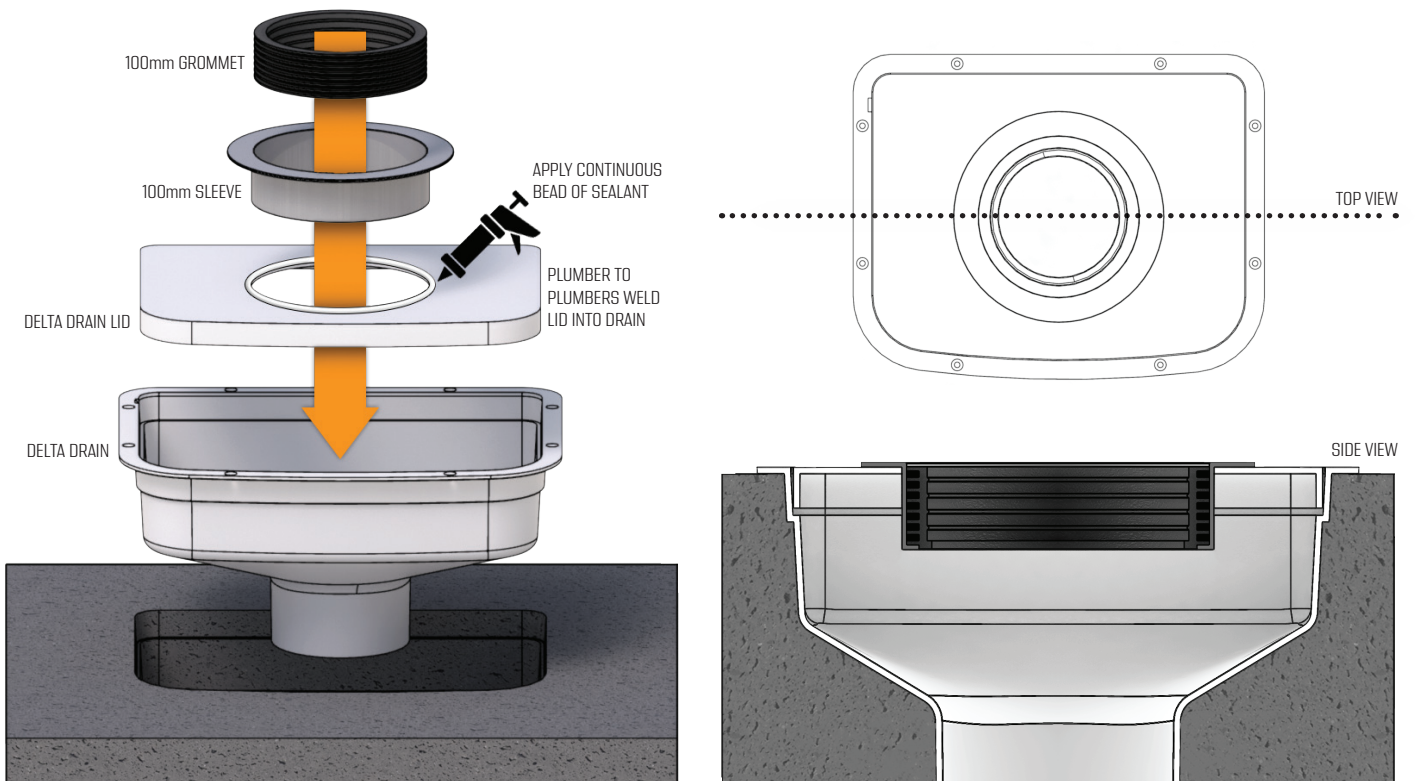

## SLEEVE EXTENSION & GROMMET FIRST FLOOR INSTALLATION CENTRE WASTE SHOWER BASE – INTERNAL APPLICATION

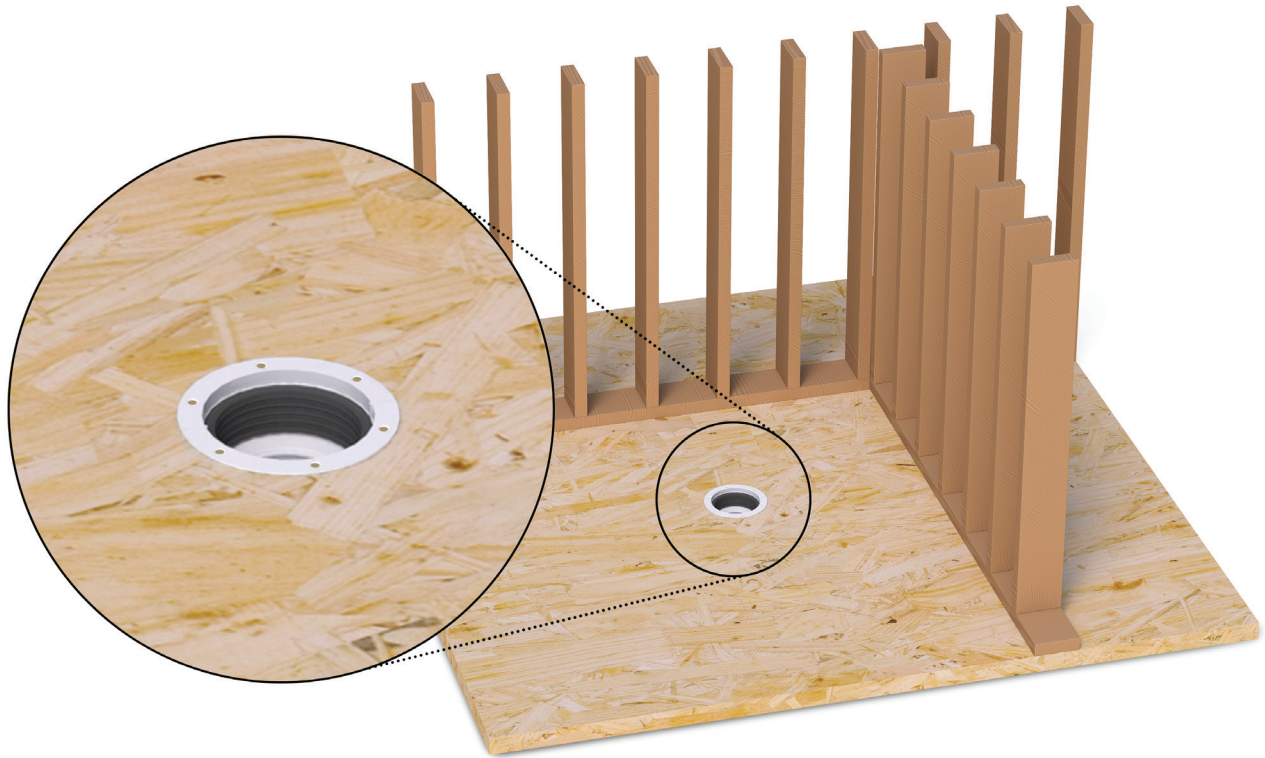

### ASSEMBLY & CUTAWAY

